


КОНСТРУКТИВНА СХЕМА

Схема на прозорец с кепенци


1

Поглед отвън

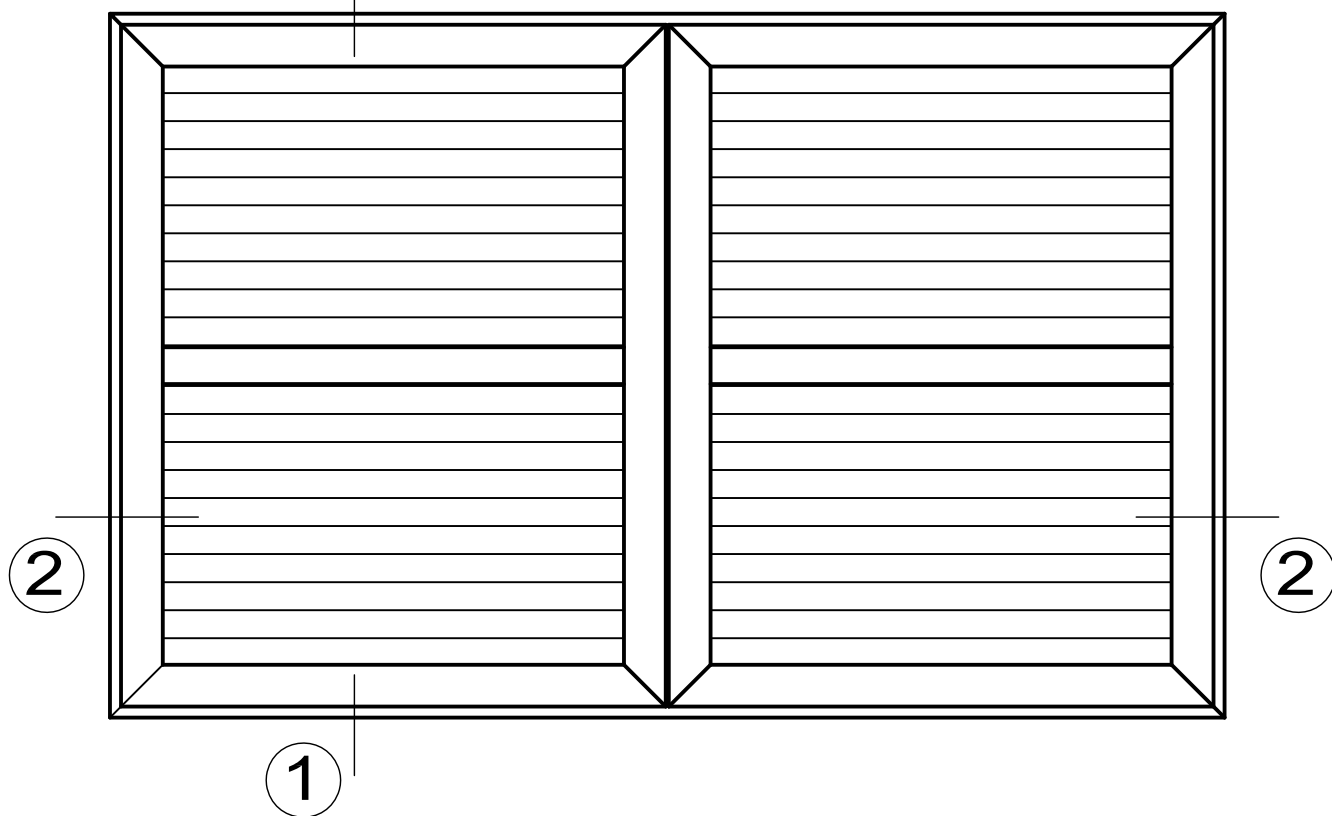


СЕЧЕНИЯ

1

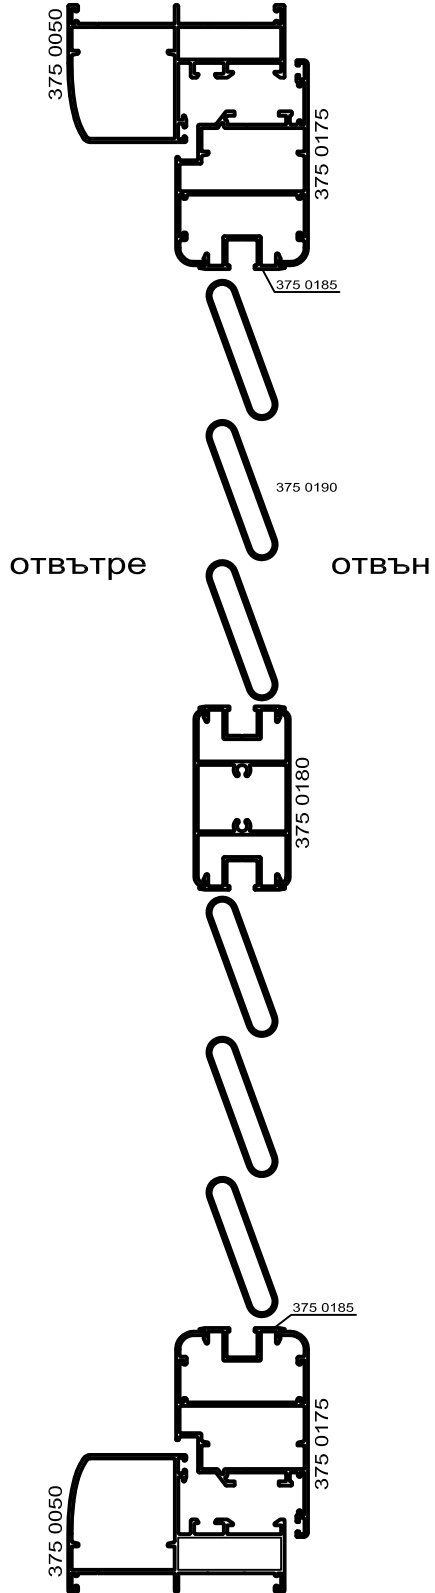


2

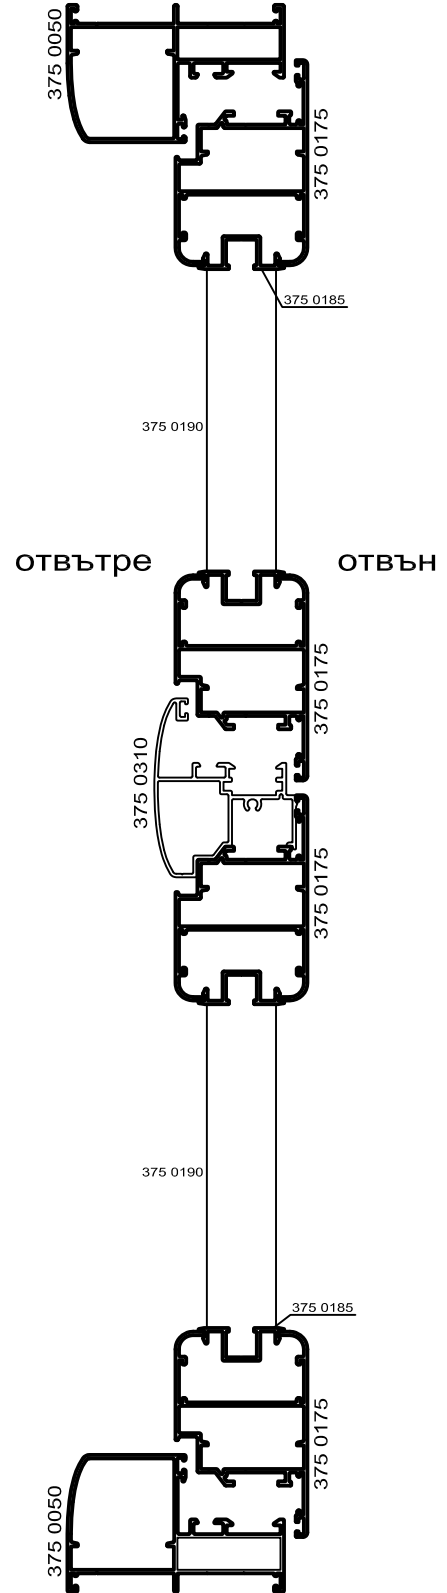


ПРОФИЛИ


375 0175
847gr/m'

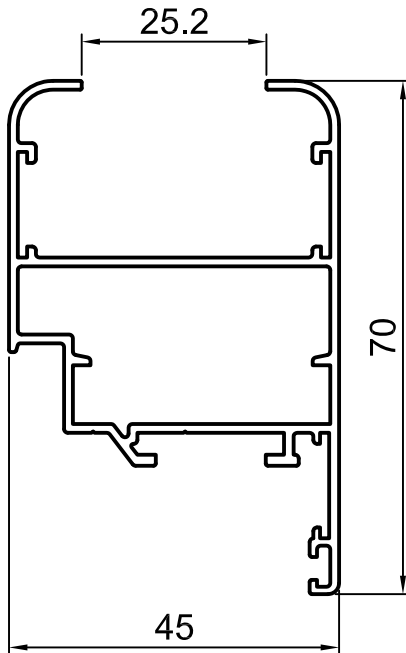

375 0180
660gr/m'

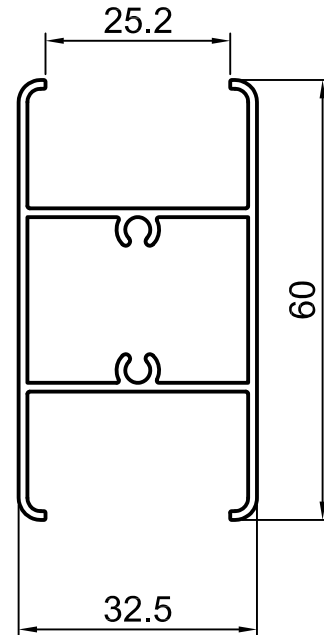

375 0185
192 gr/m'

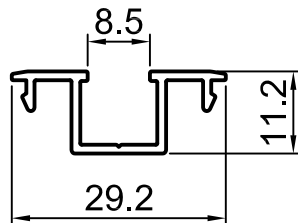

375 0190
320 gr/m'

